




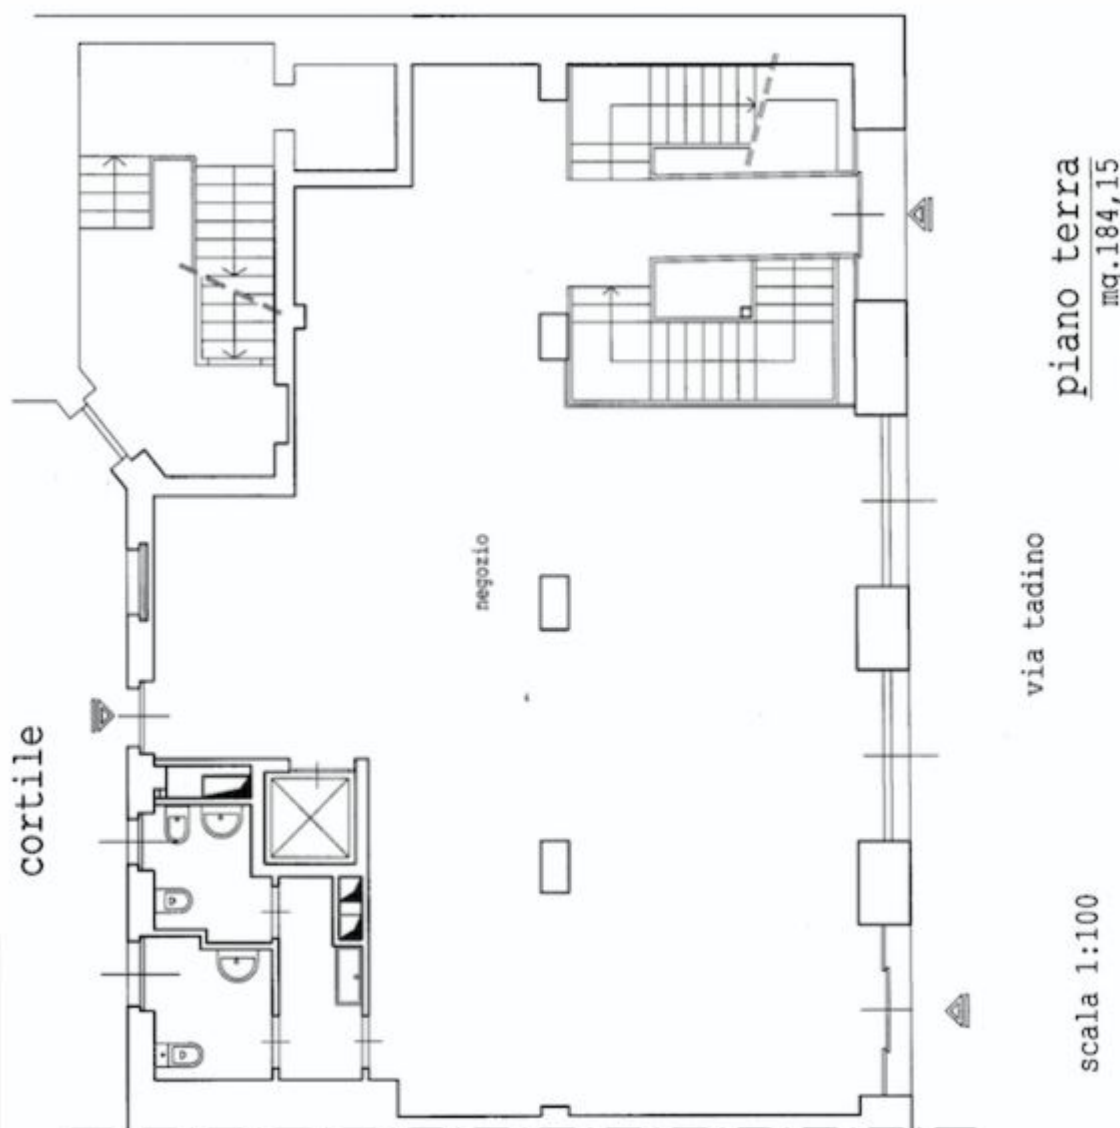

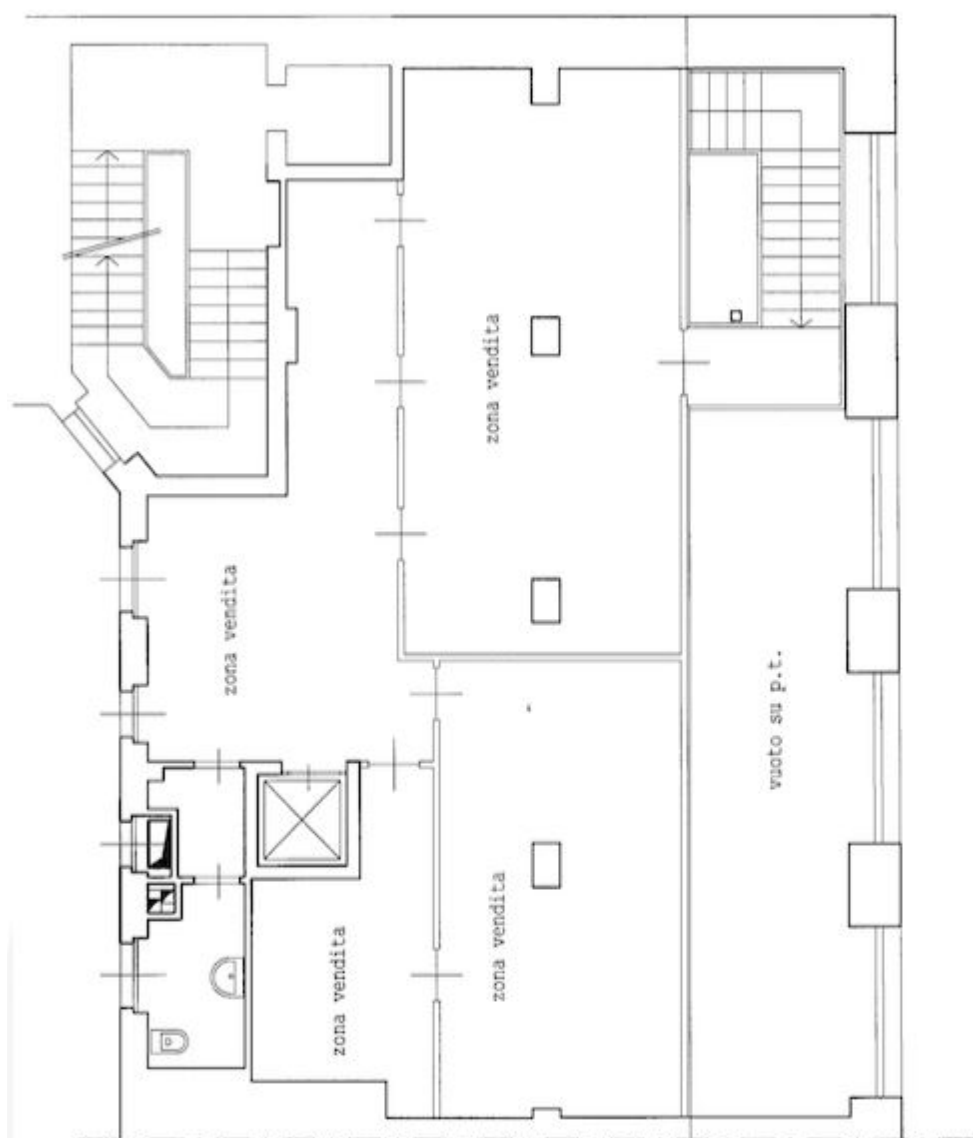

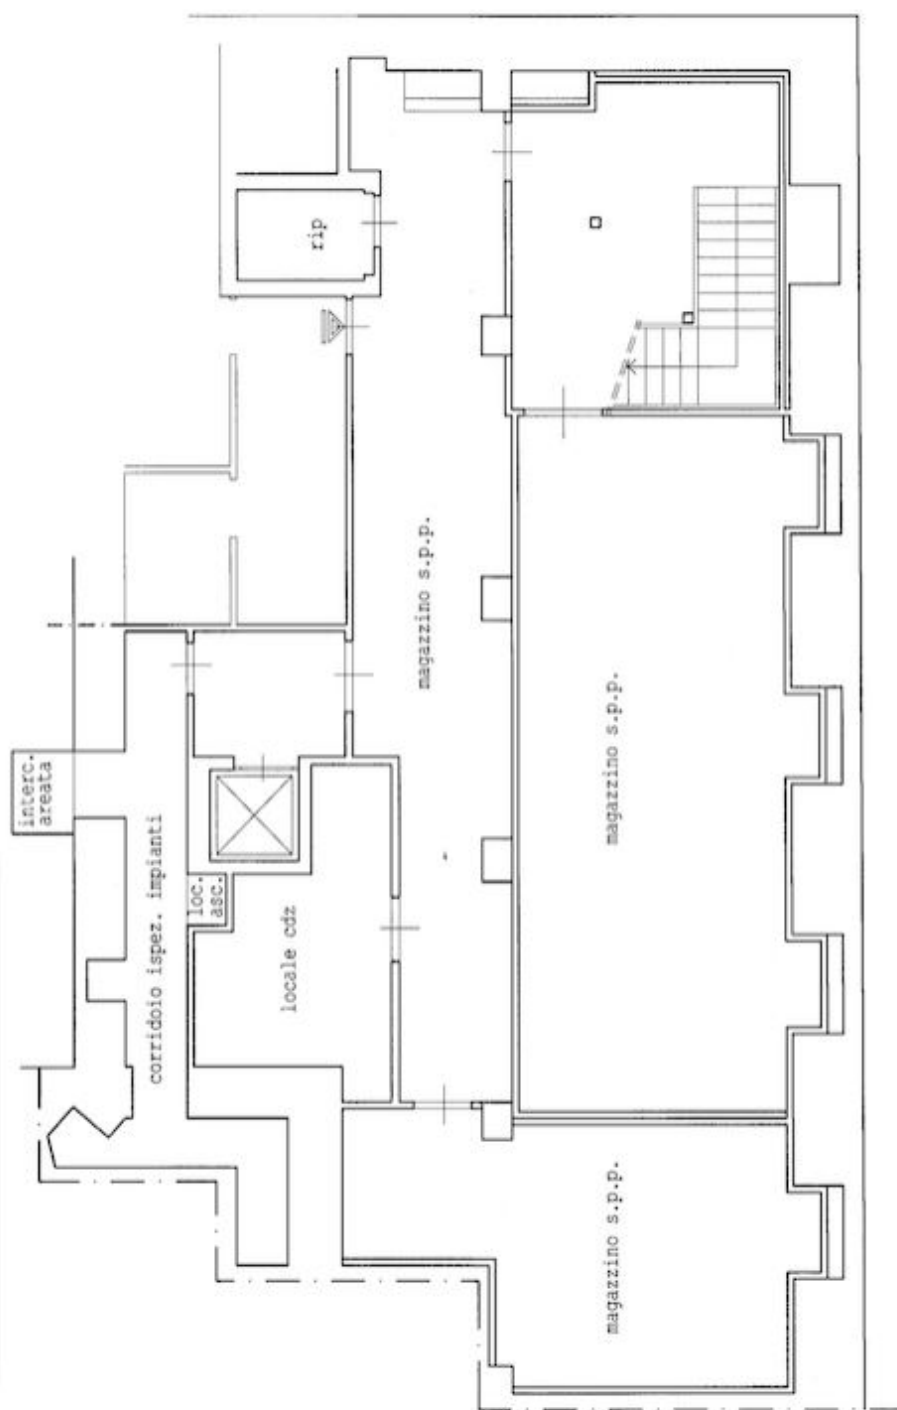

piano interrato
mq. 213,10

scala 1:100